


METRES

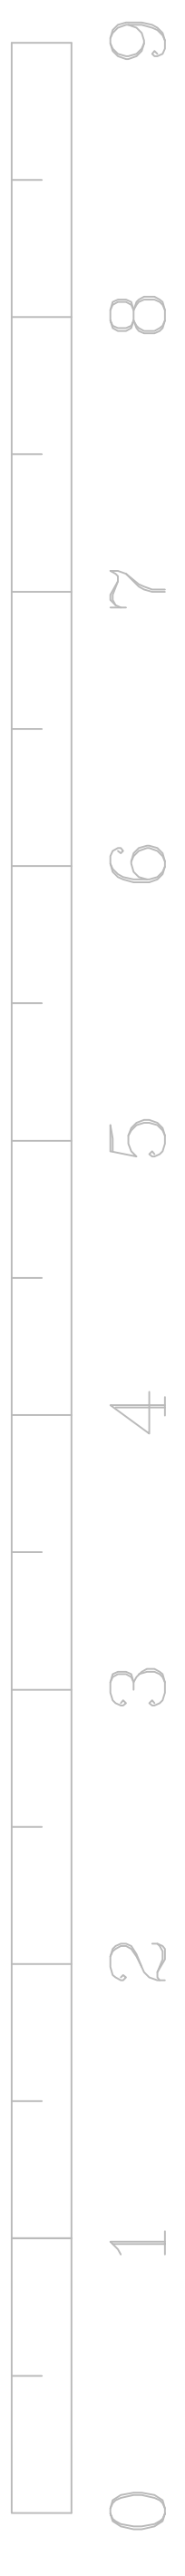

# LIVERPOOL PLAYHOUSE MAINSTAGE AND AUDITORIUM SECTION

PRODUCTION;
DIRECTOR;
DESIGNER;
LIGHTING;
SCALE 1:25
DATE;

REV1.3 DRAWN JIS 27-Oct06 © LMT 2003 & 2006  
PLEASE CHECK ALL CRITICAL MEASUREMENTS ON SITE

