


METRES

0 1 2 3 4 5 6 7 8 9

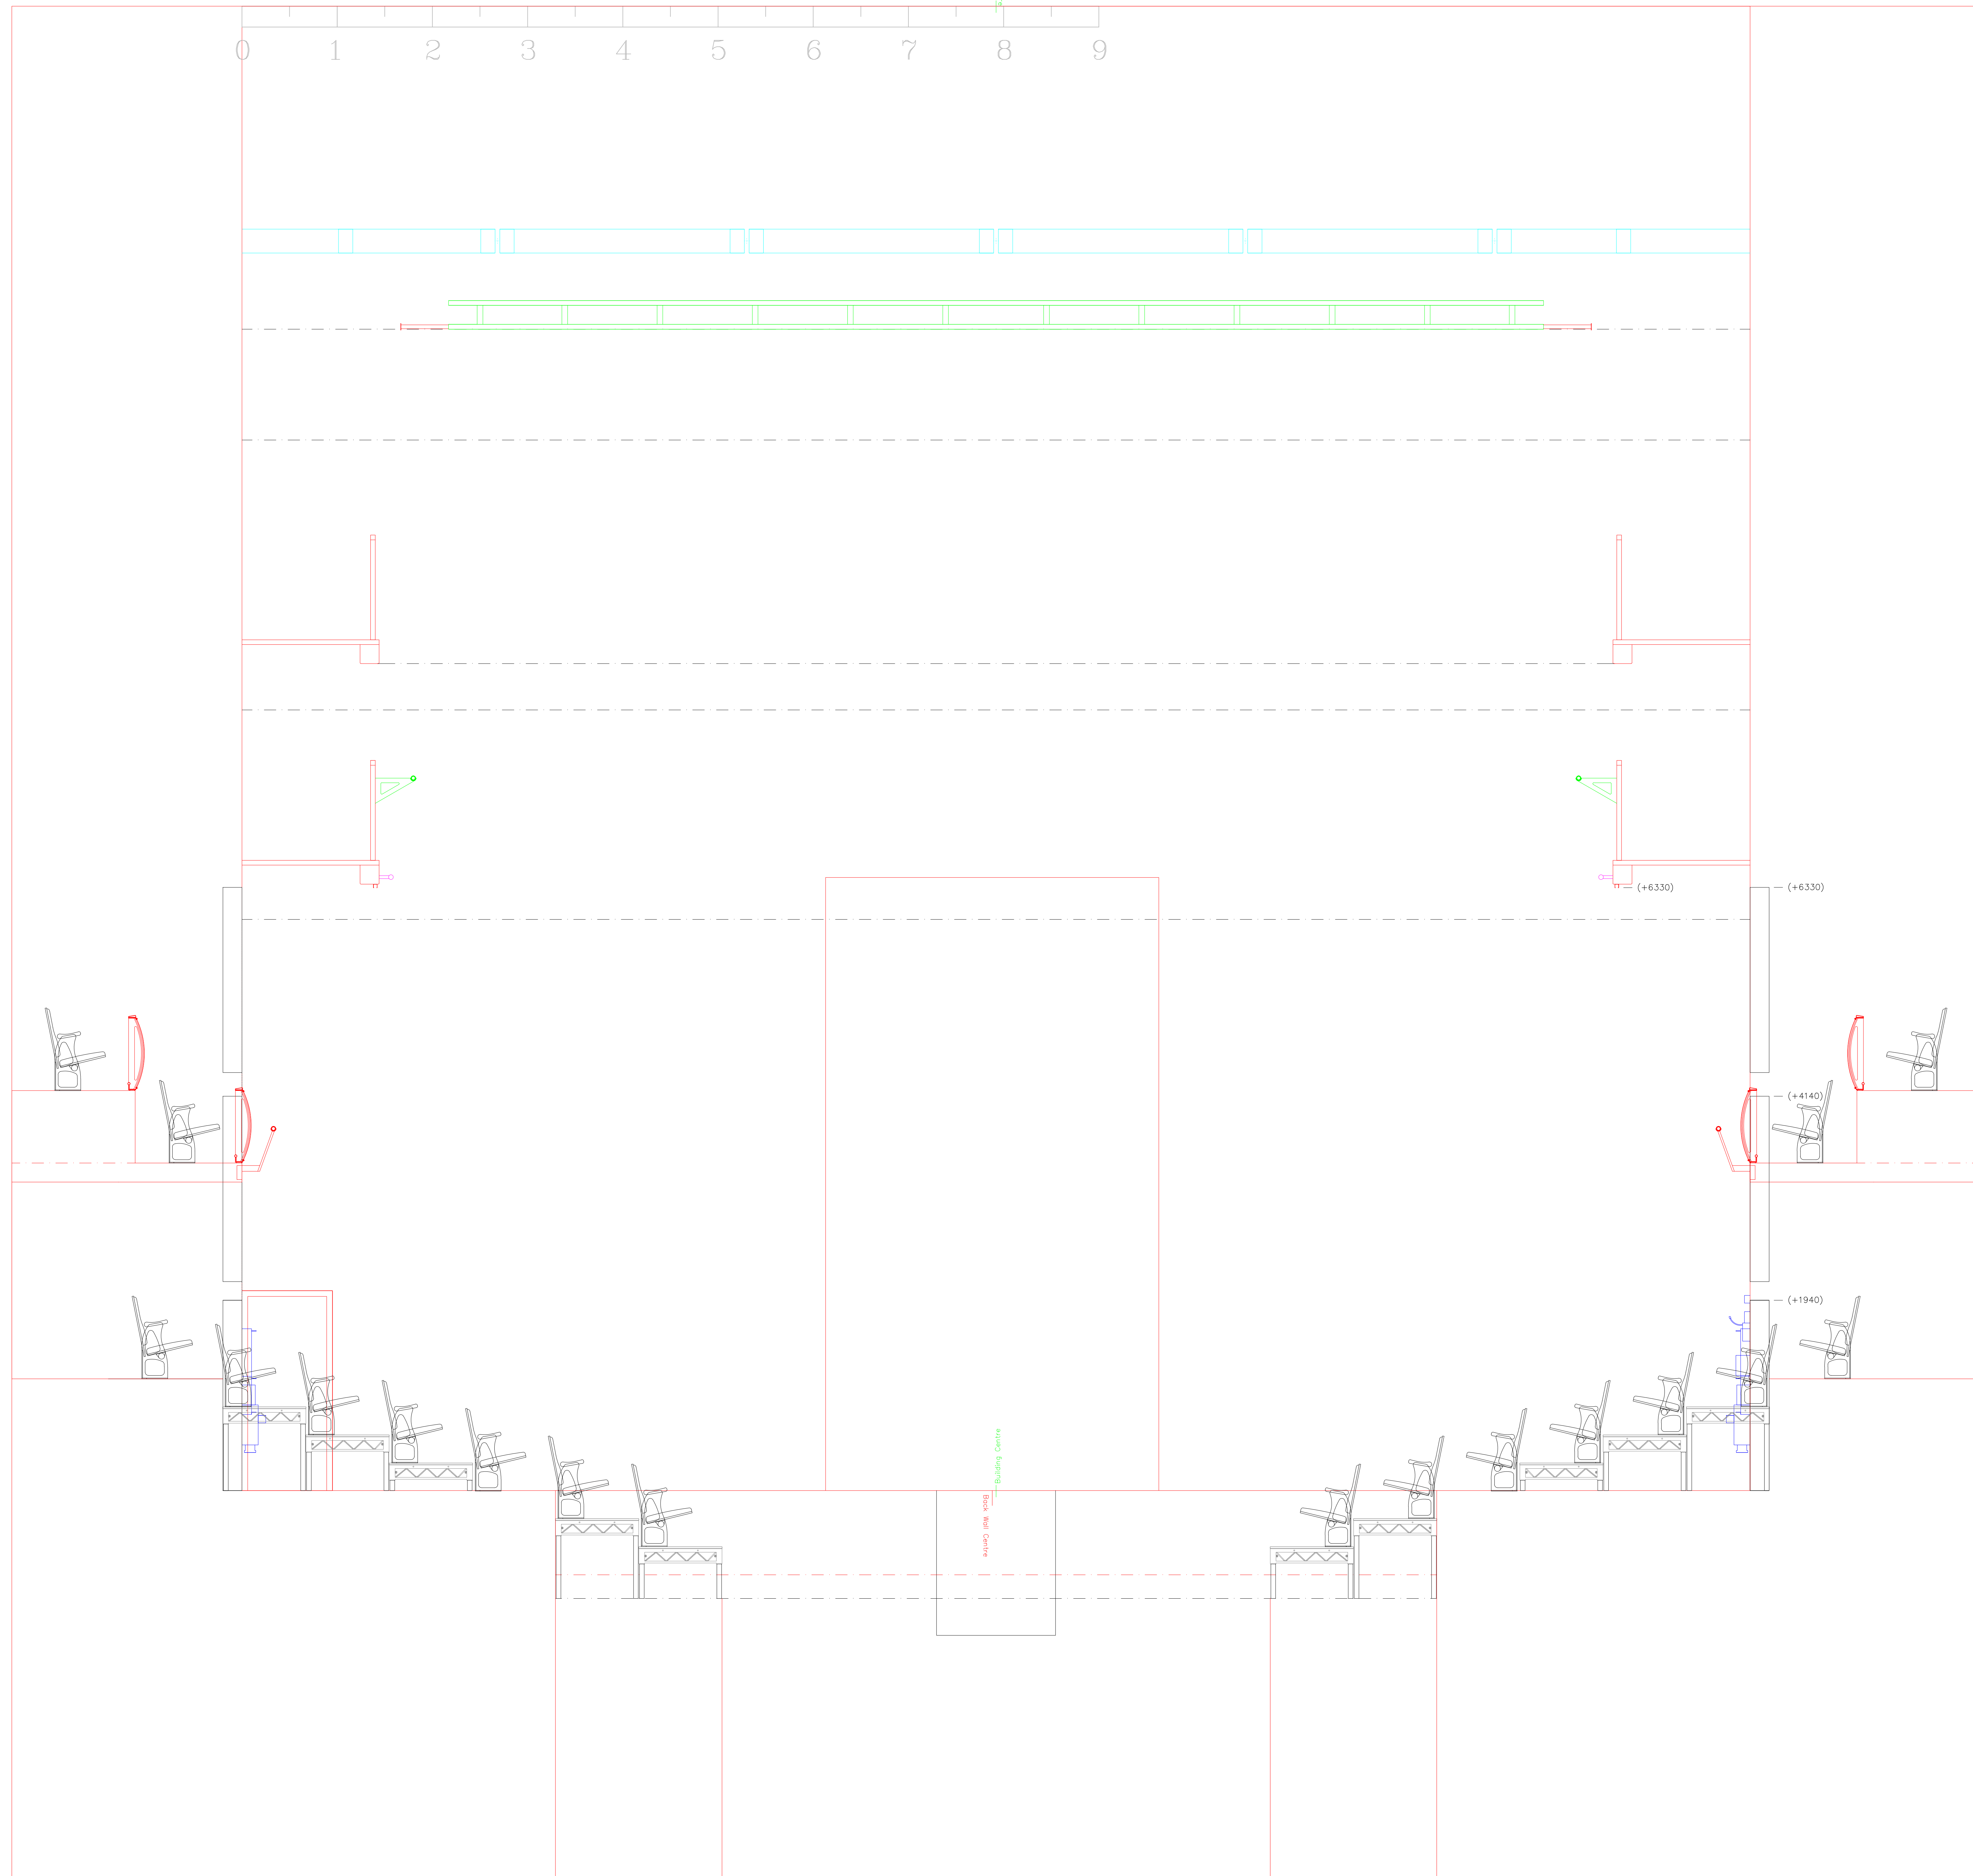

- ROOF I-BEAMS (+15590)
- FLYTOWER GRID FLOOR (+13250)
- MAX FLYTOWER USABLE HEIGHT (+13000)
- FLY BAR OUT DEAD (+12200)
- TRAVELLING BEAM HEIGHT (+11035)
- THRUST GRID FLOOR (+8935)
- MAX THRUST GRID USABLE HEIGHT (+8685)
- THRUST OUT DEAD (+8200)
- HIGH LEVEL LX BARS (+7485)
- TECHNICAL BRIDGES (+6620)
- LOW LEVEL LX/PA BARS (+6440)
- PROS PELMET (+6000)
- UPPER JULIET (+4390)
- CIRCLE ROW B (+4200)
- CIRCLE LX BAR (+3800)
- CIRCLE ROW A (+3440)
- LOWER JULIET (+2195)
- PARTERRE ROW E (+1175)
- ROW D (+885)
- ROW C (+590)
- ROW B (+295)
- STAGE FLOOR ROW A (0)
- ROW AA (-295)
- ROW BB (-590)
- ROW CC (-885)
- SUBSTAGE STEELWORK (-1135)
- VOM FLOOR (-1520)
- SUBSTAGE FLOOR (-4050)