



LIVERPOOL PLAYHOUSE MAINSTAGE

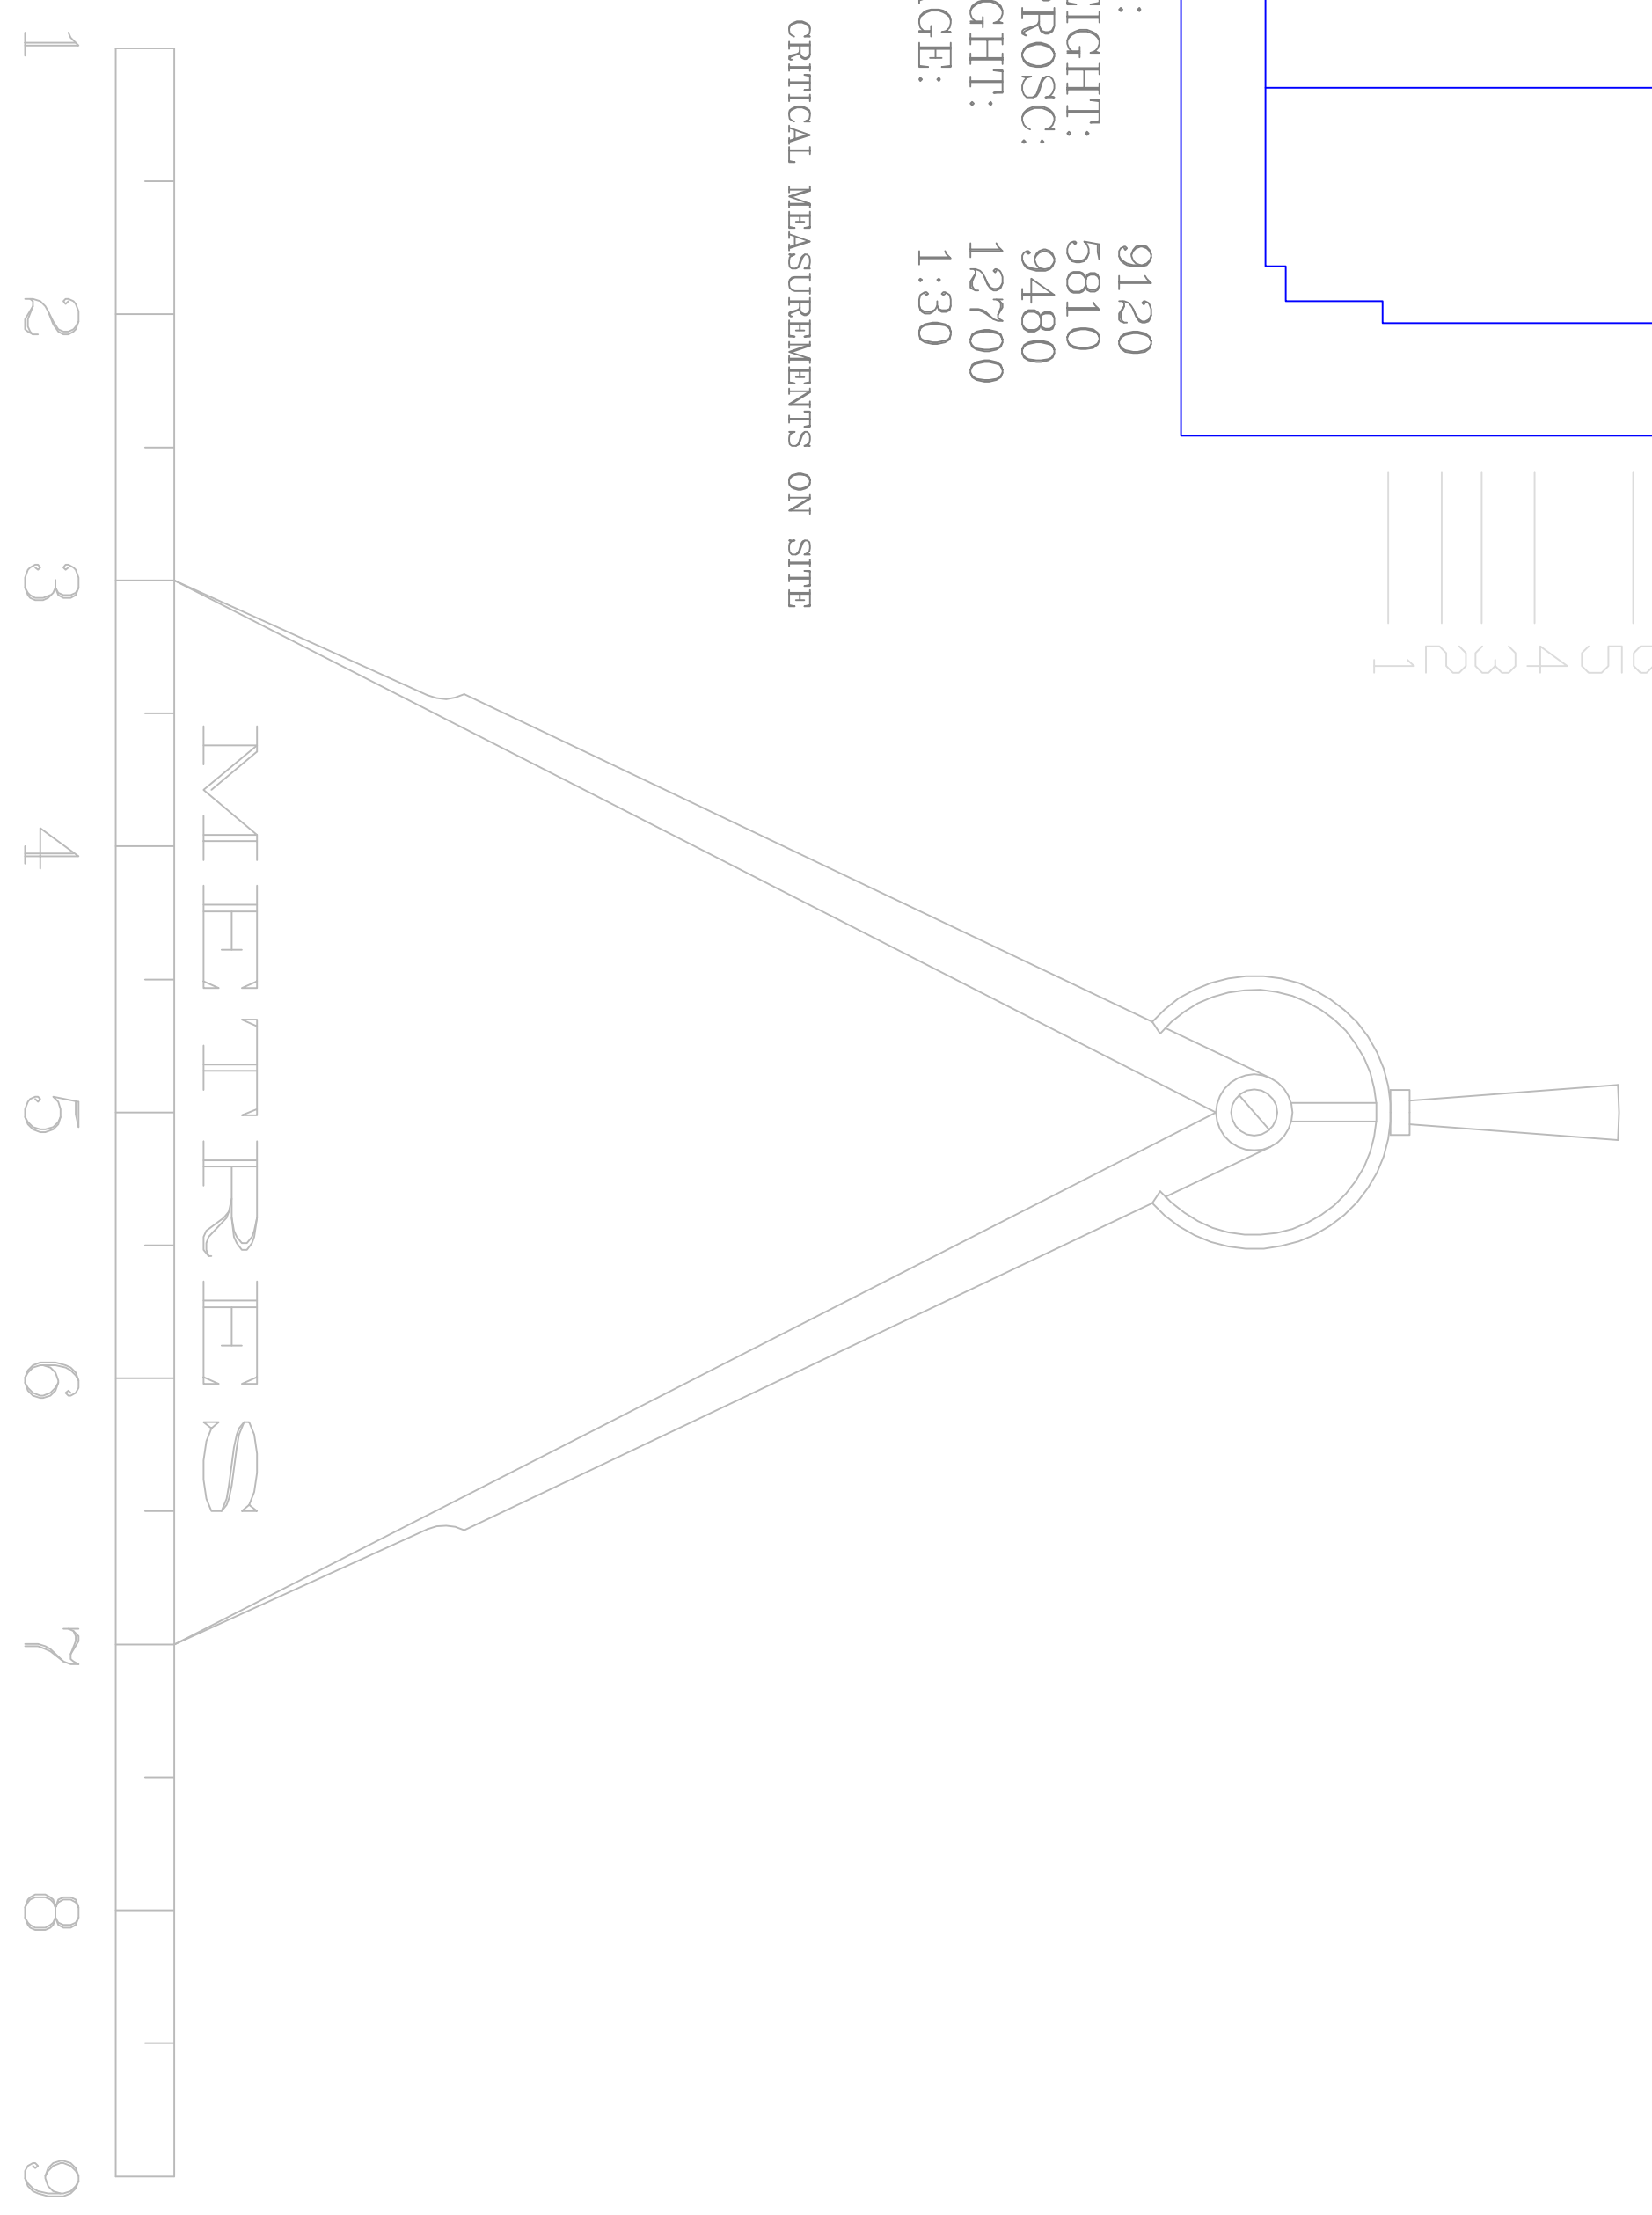

Dress B32

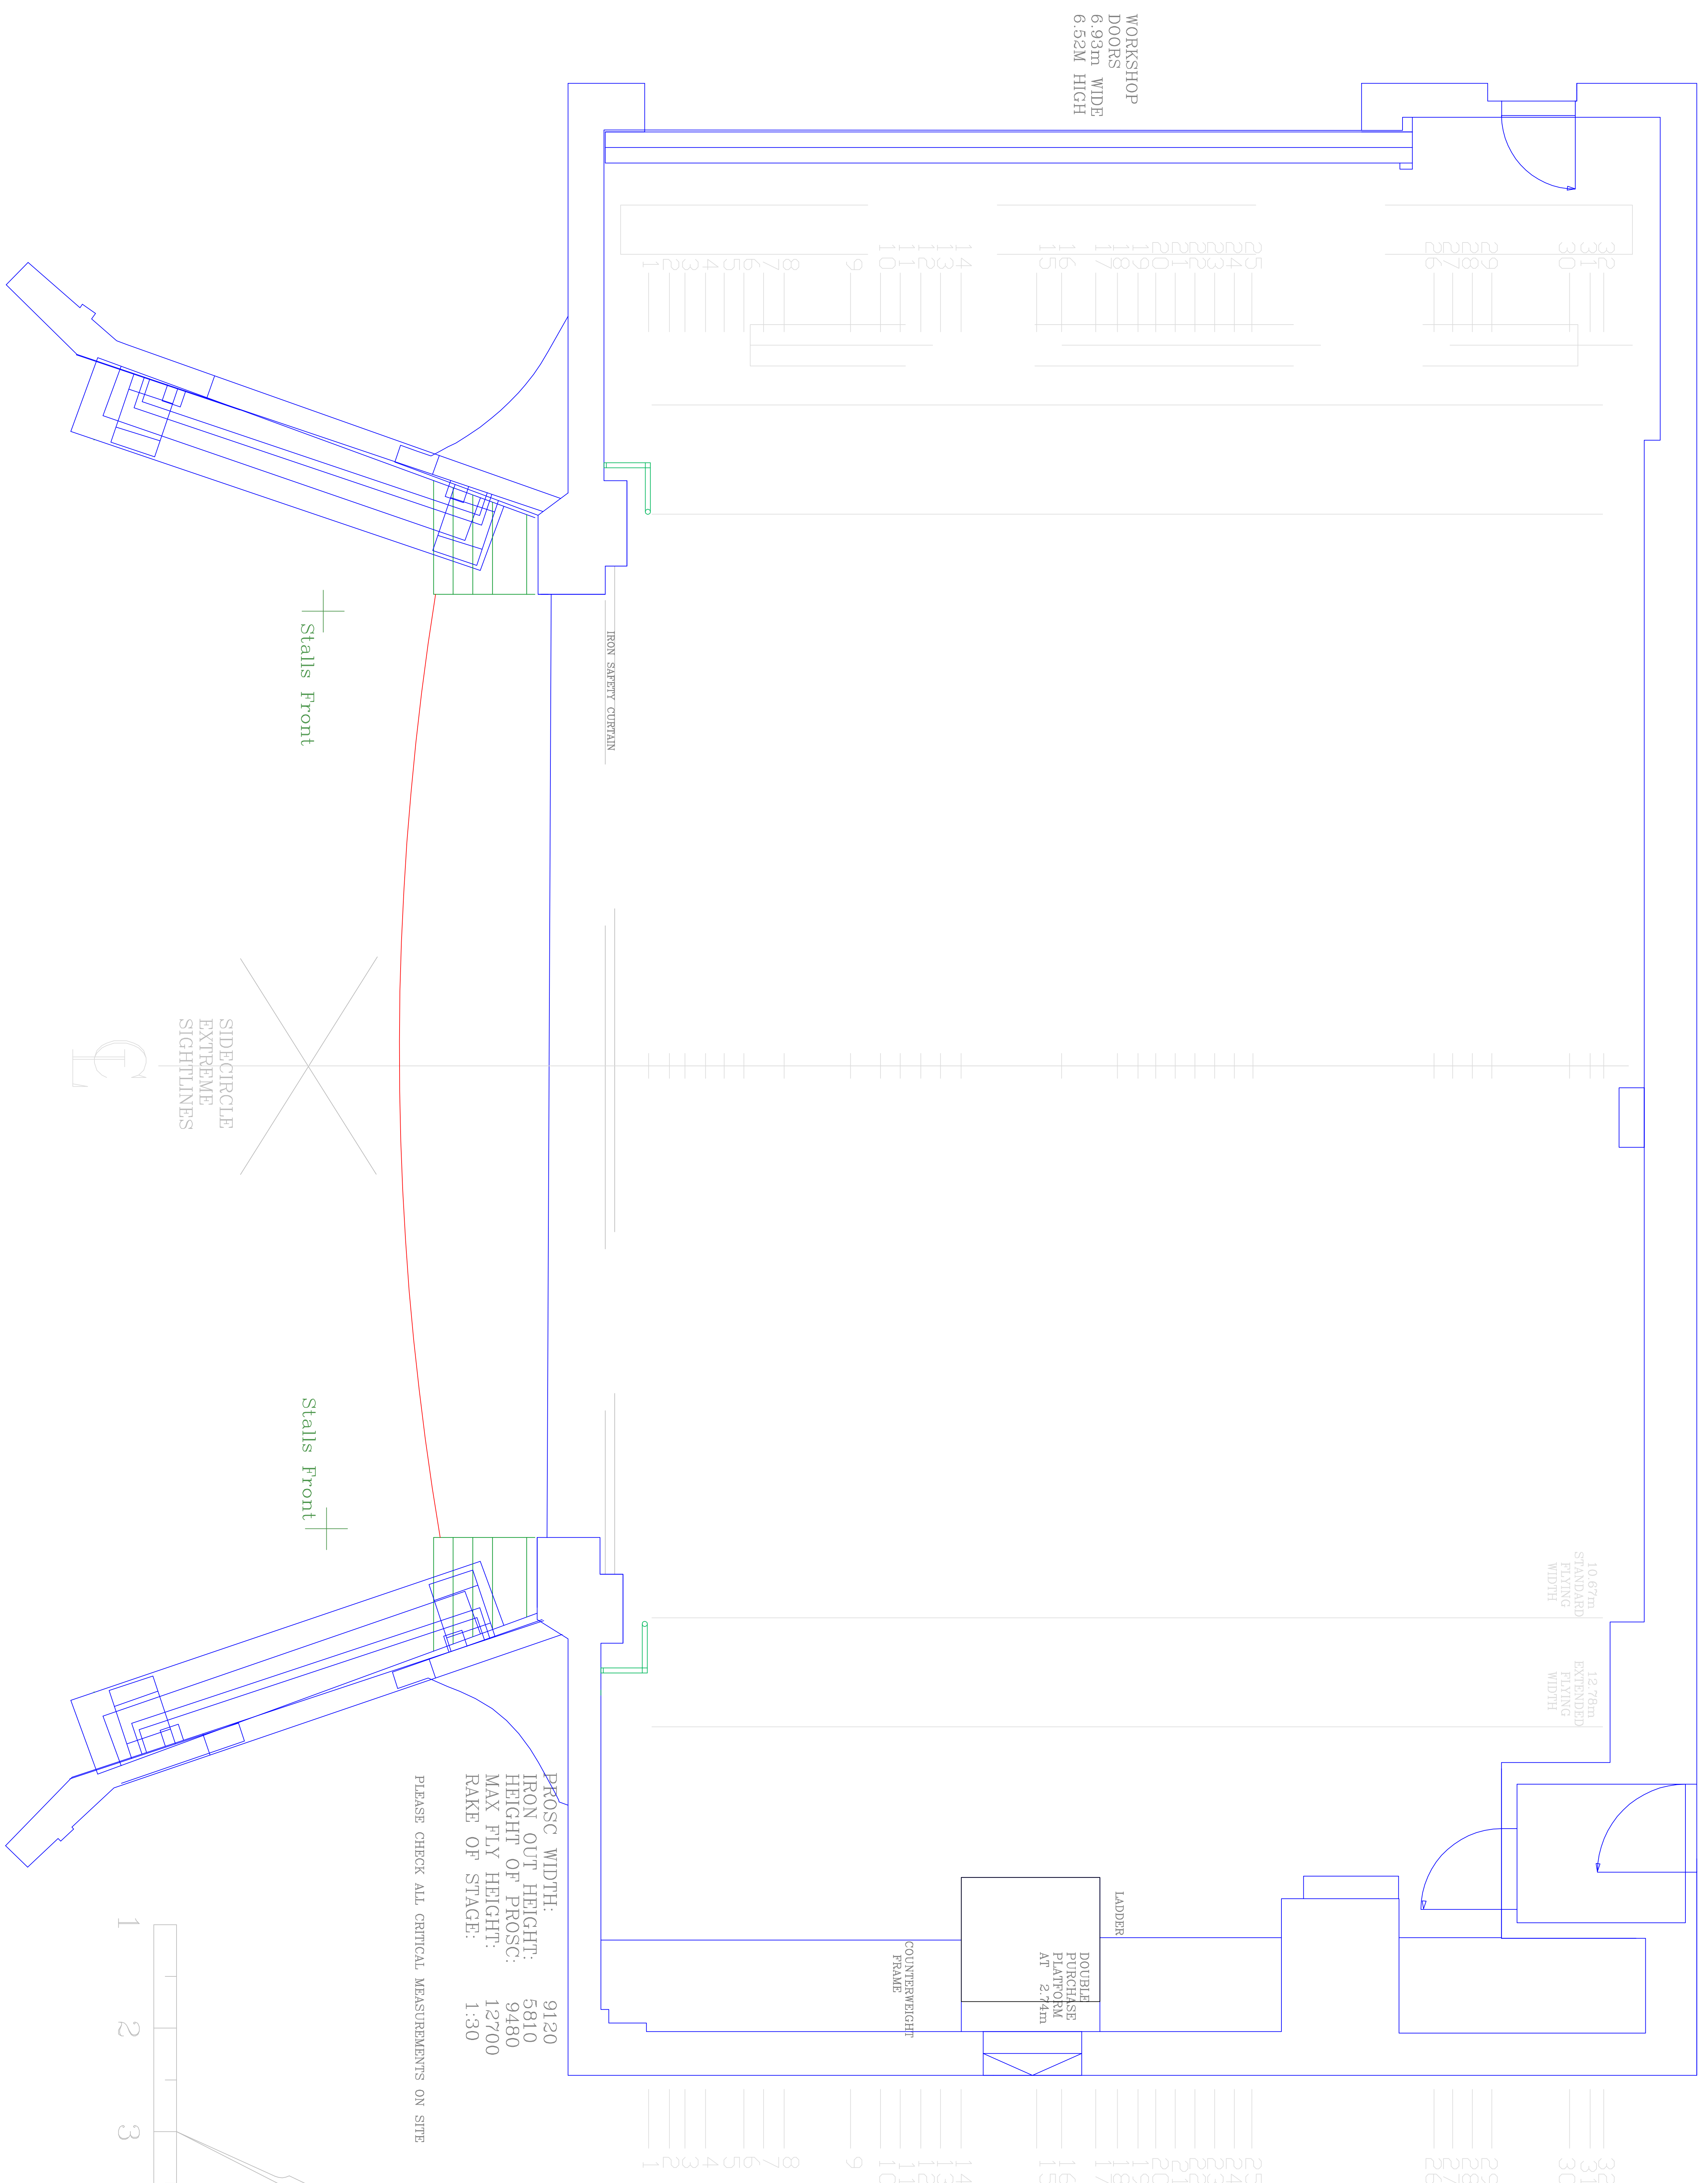

Dress B1



Item	Quantity	Title/Name, description, material, dimension etc	Approved by - date	Revision	Date	Article Reference
Designed by				1		
Checked by				2		
Approved by - date						
Scale						
Sheet						
Playhouse Stage						
Mainstage Plan						
Edition Sheet						